

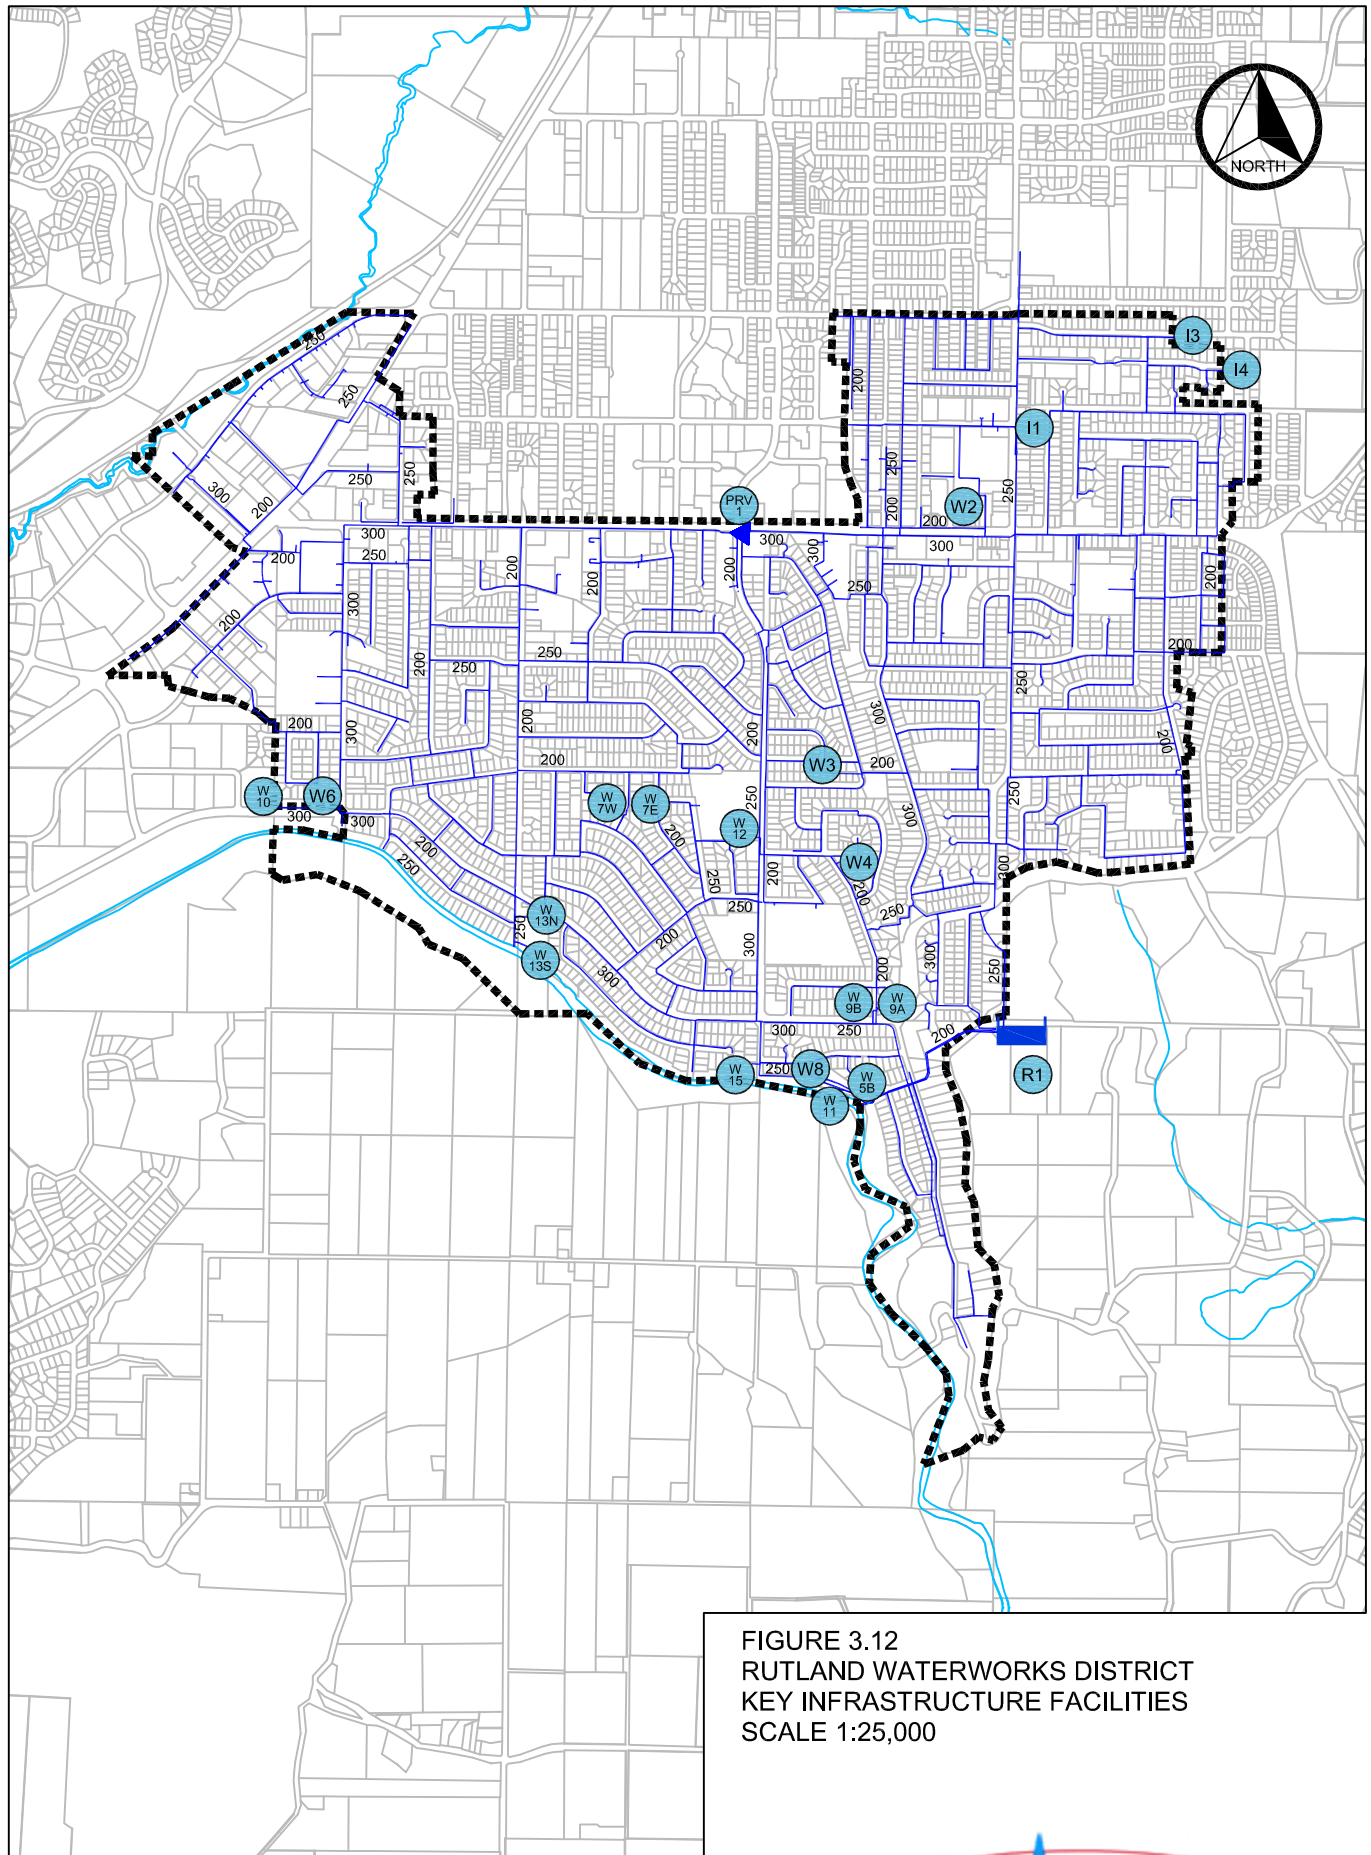


FIGURE 3.12
RUTLAND WATERWORKS DISTRICT
KEY INFRASTRUCTURE FACILITIES
SCALE 1:25,000