

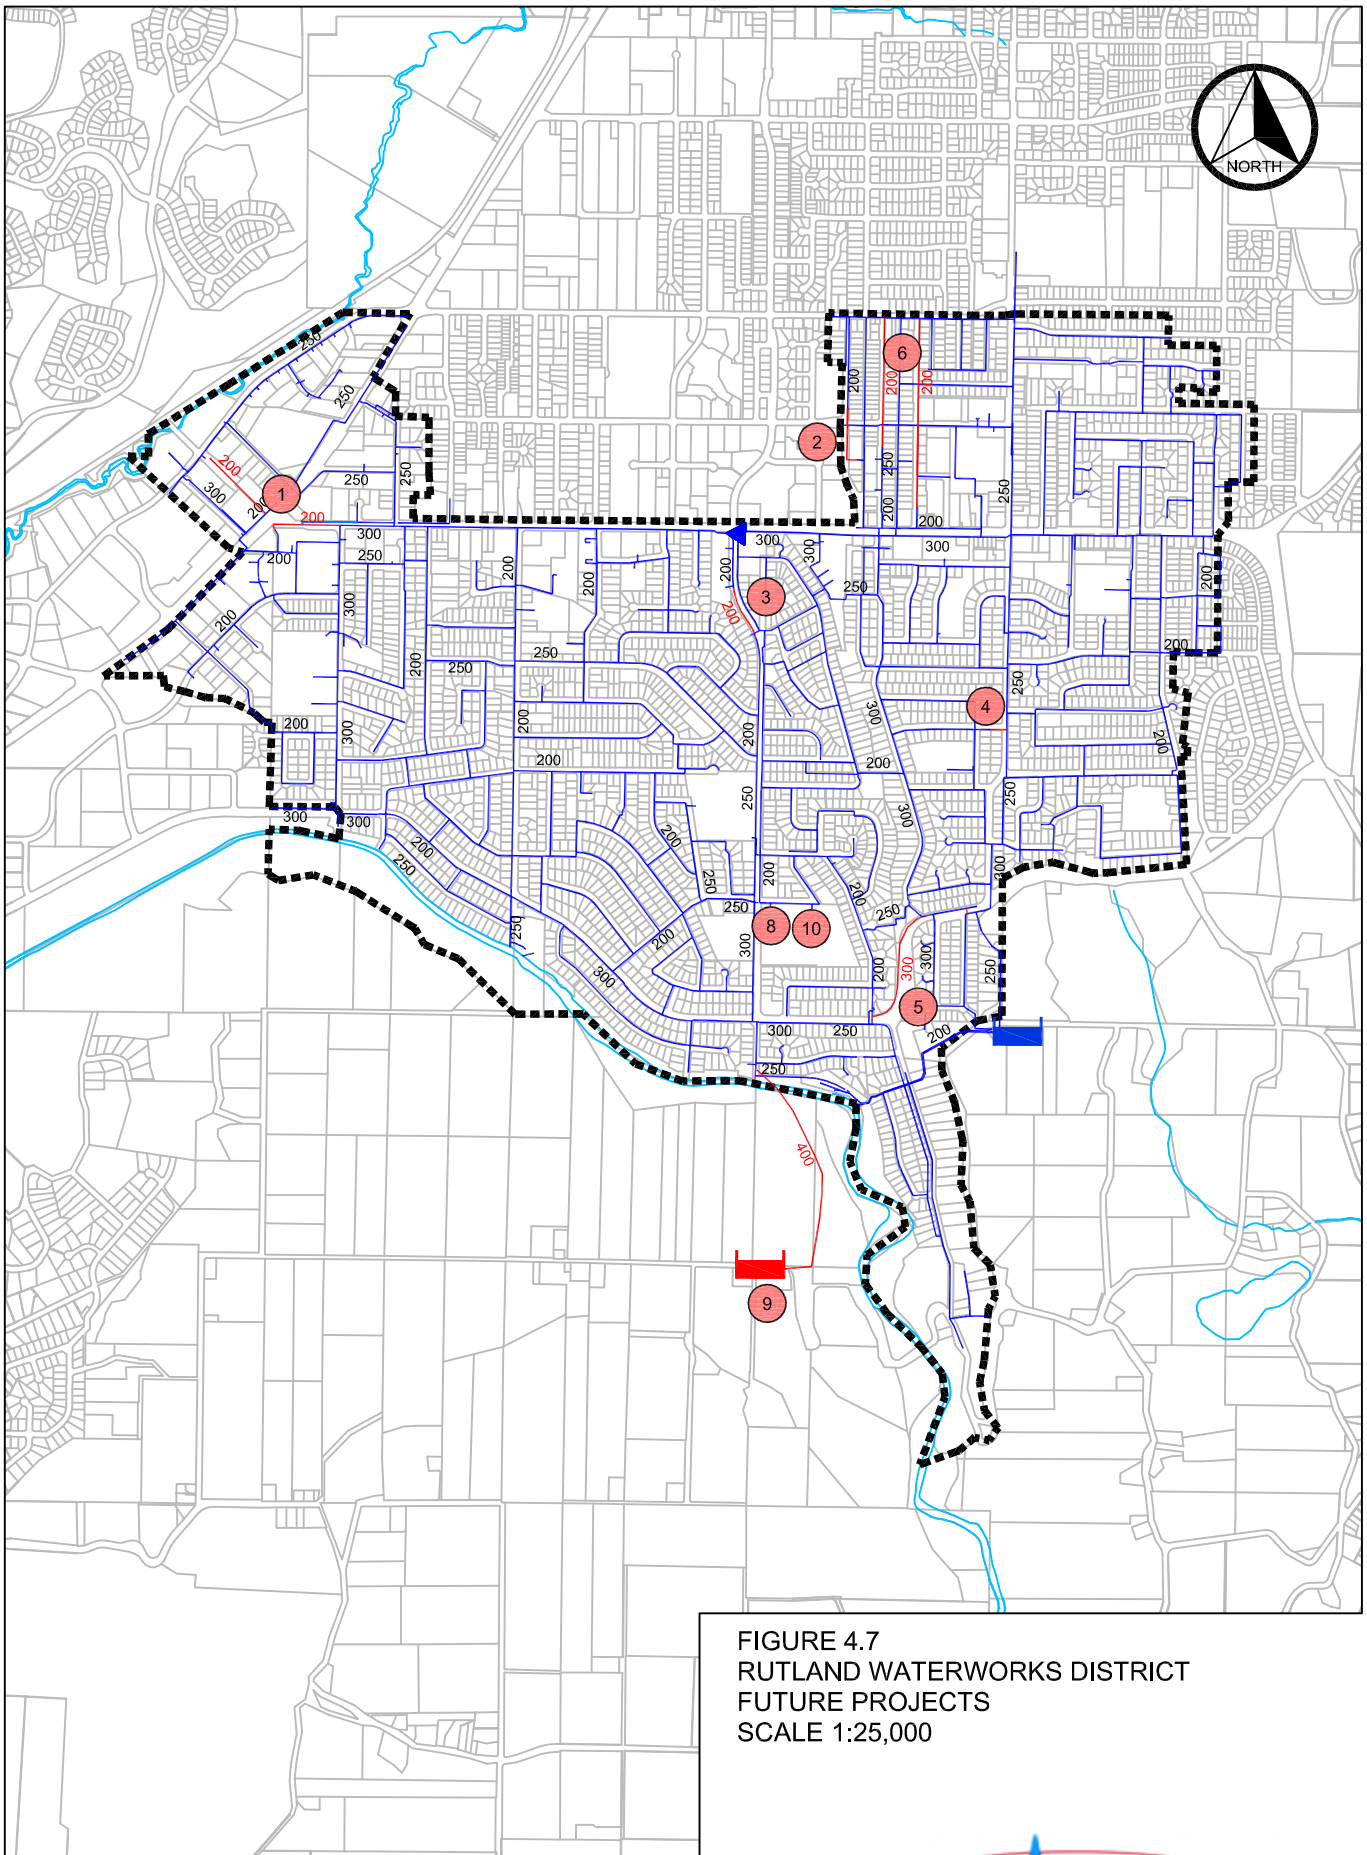


FIGURE 4.7
RUTLAND WATERWORKS DISTRICT
FUTURE PROJECTS
SCALE 1:25,000