

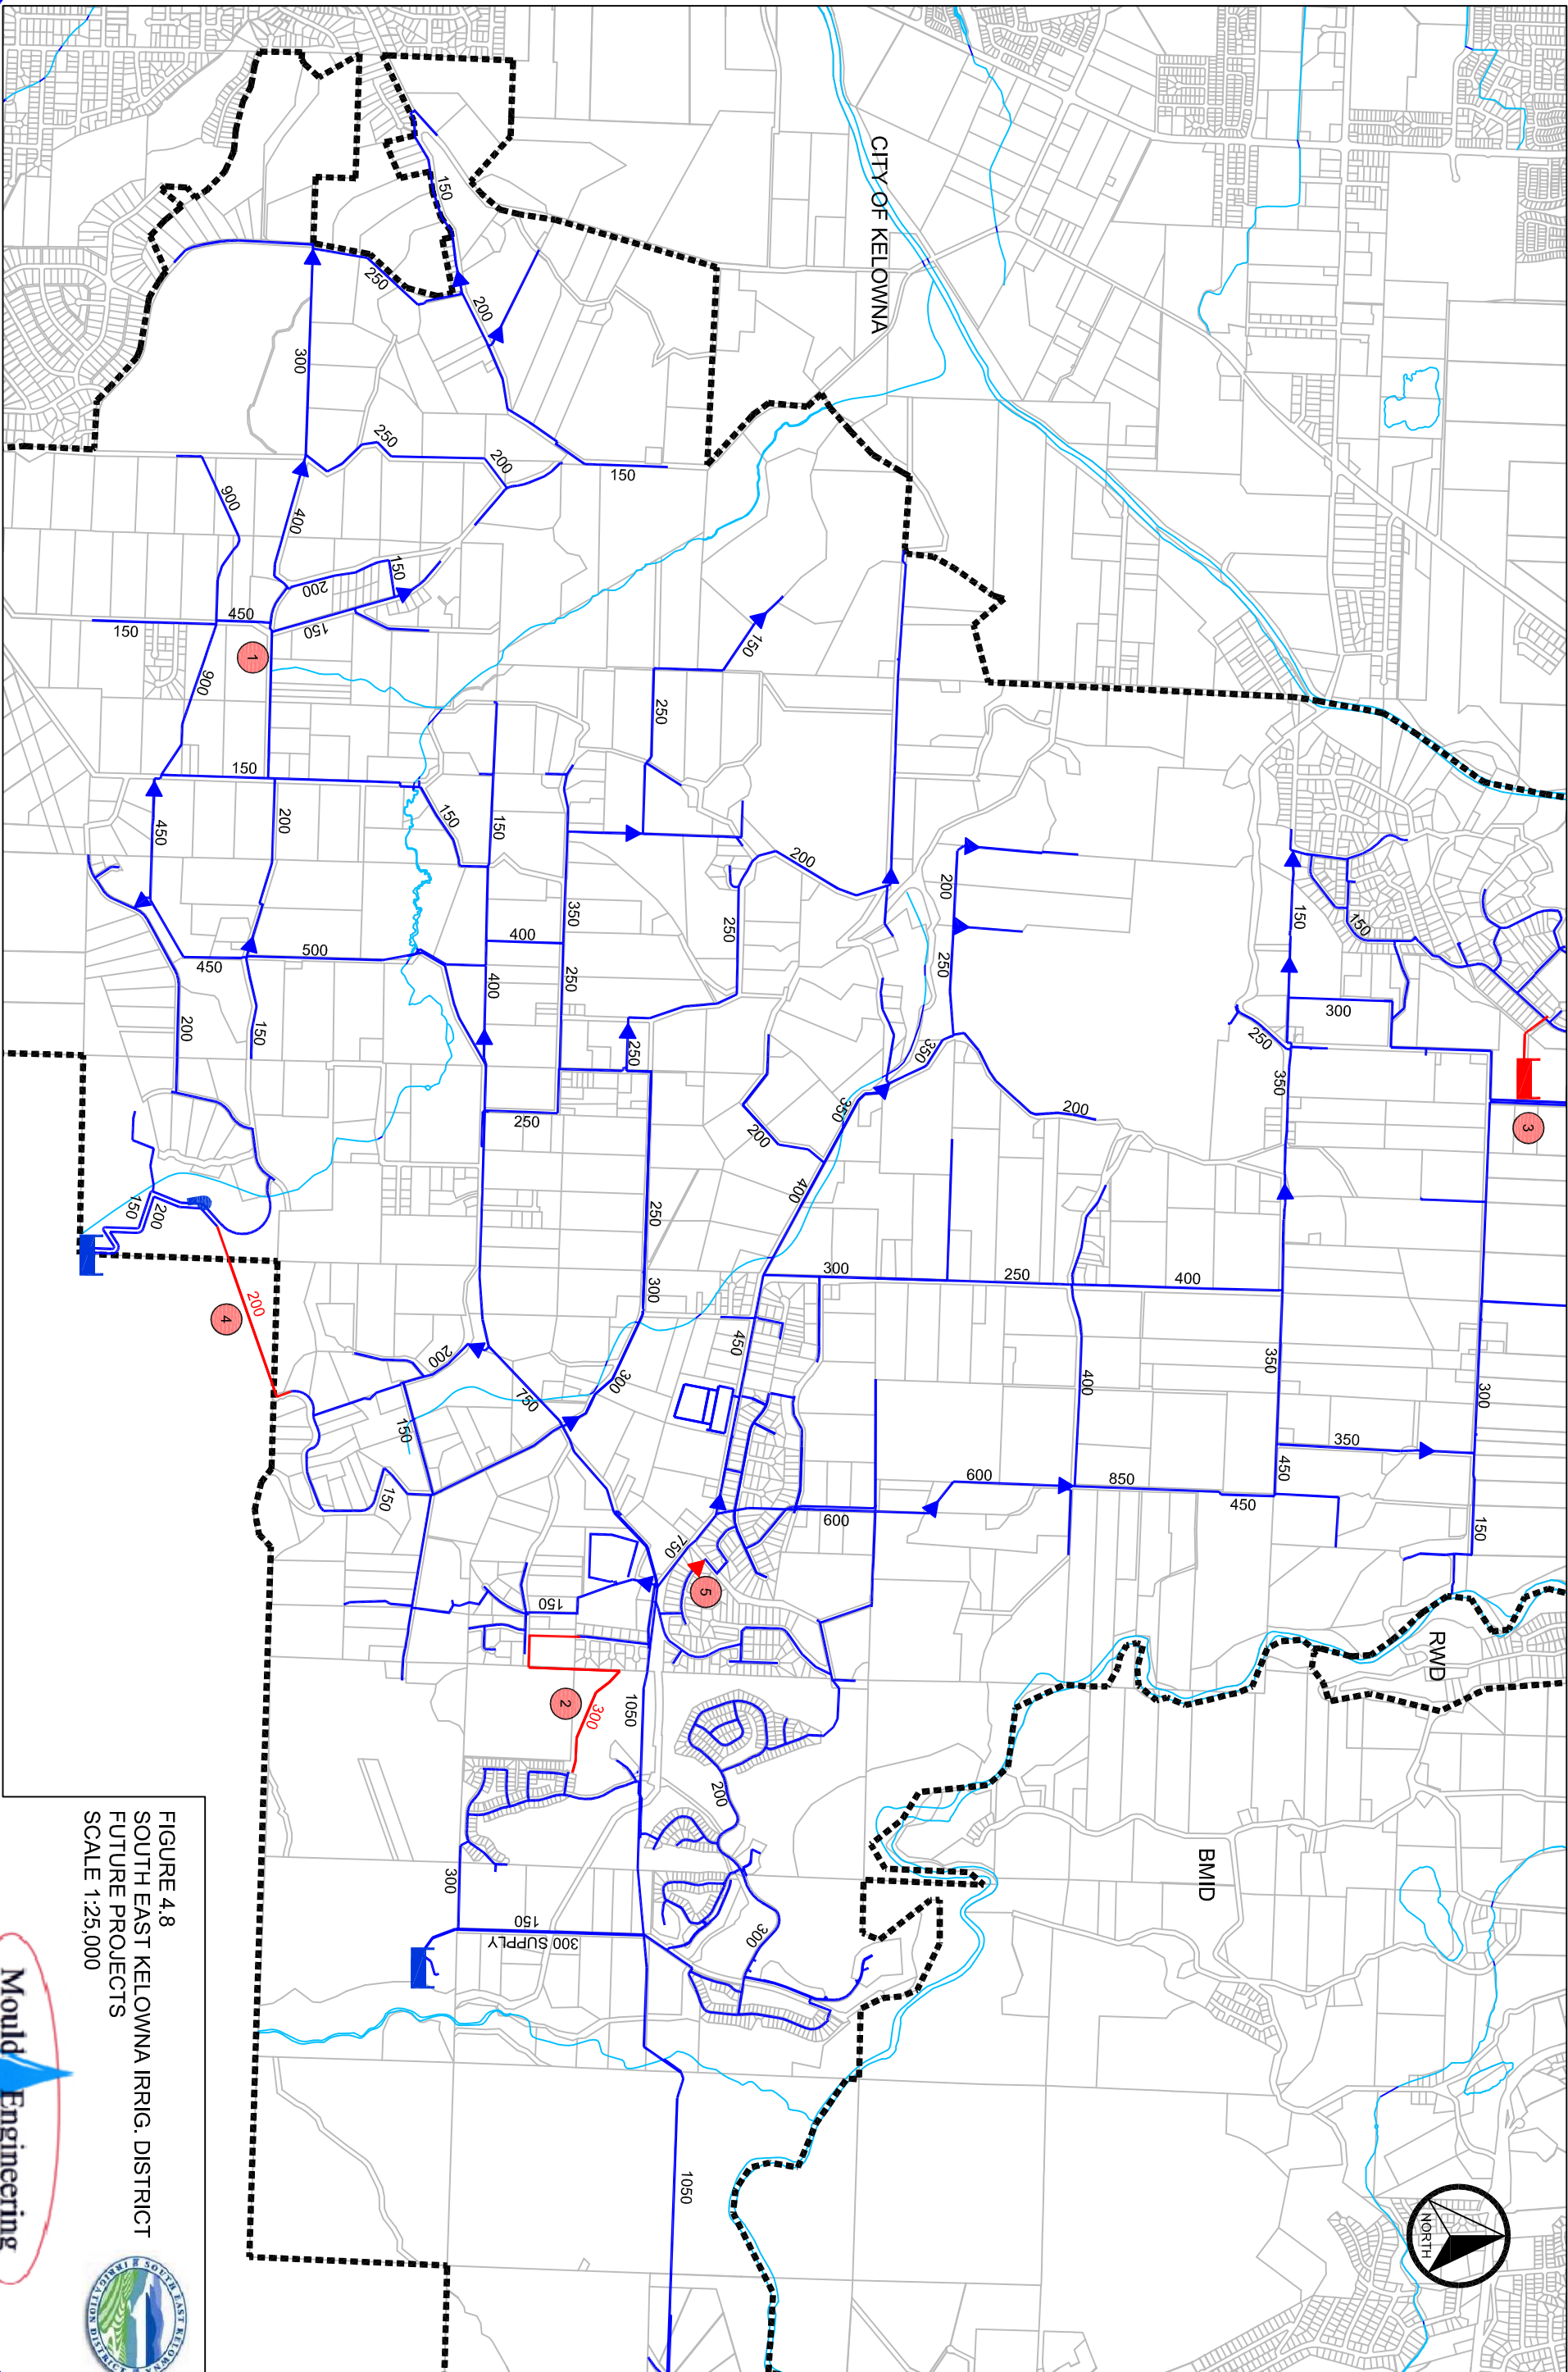


FIGURE 4.8
SOUTH EAST KELOWNA IRRIG. DISTRICT
FUTURE PROJECTS
SCALE 1:25,000

