
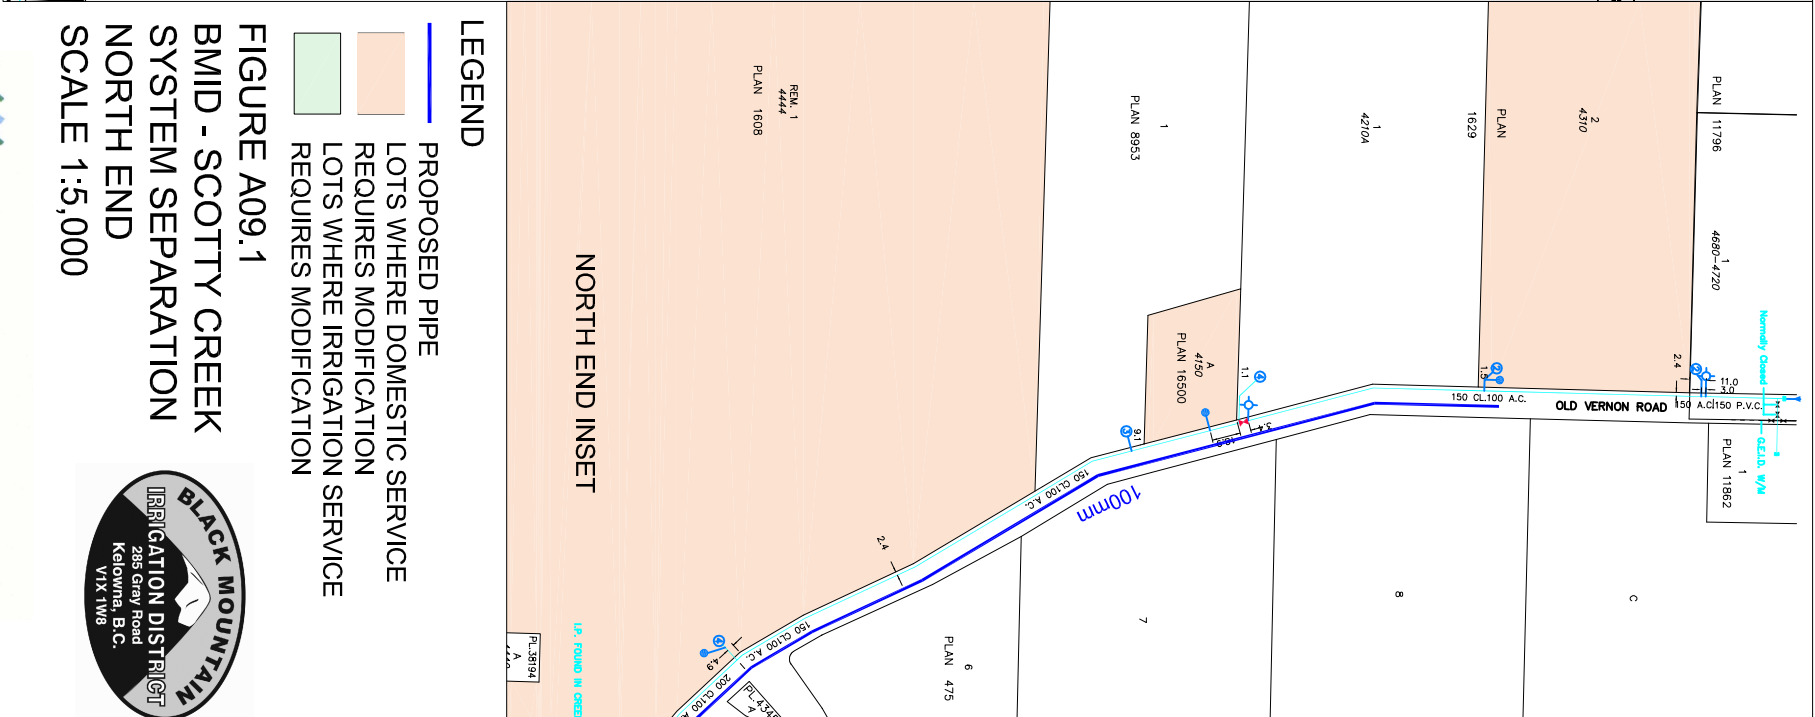


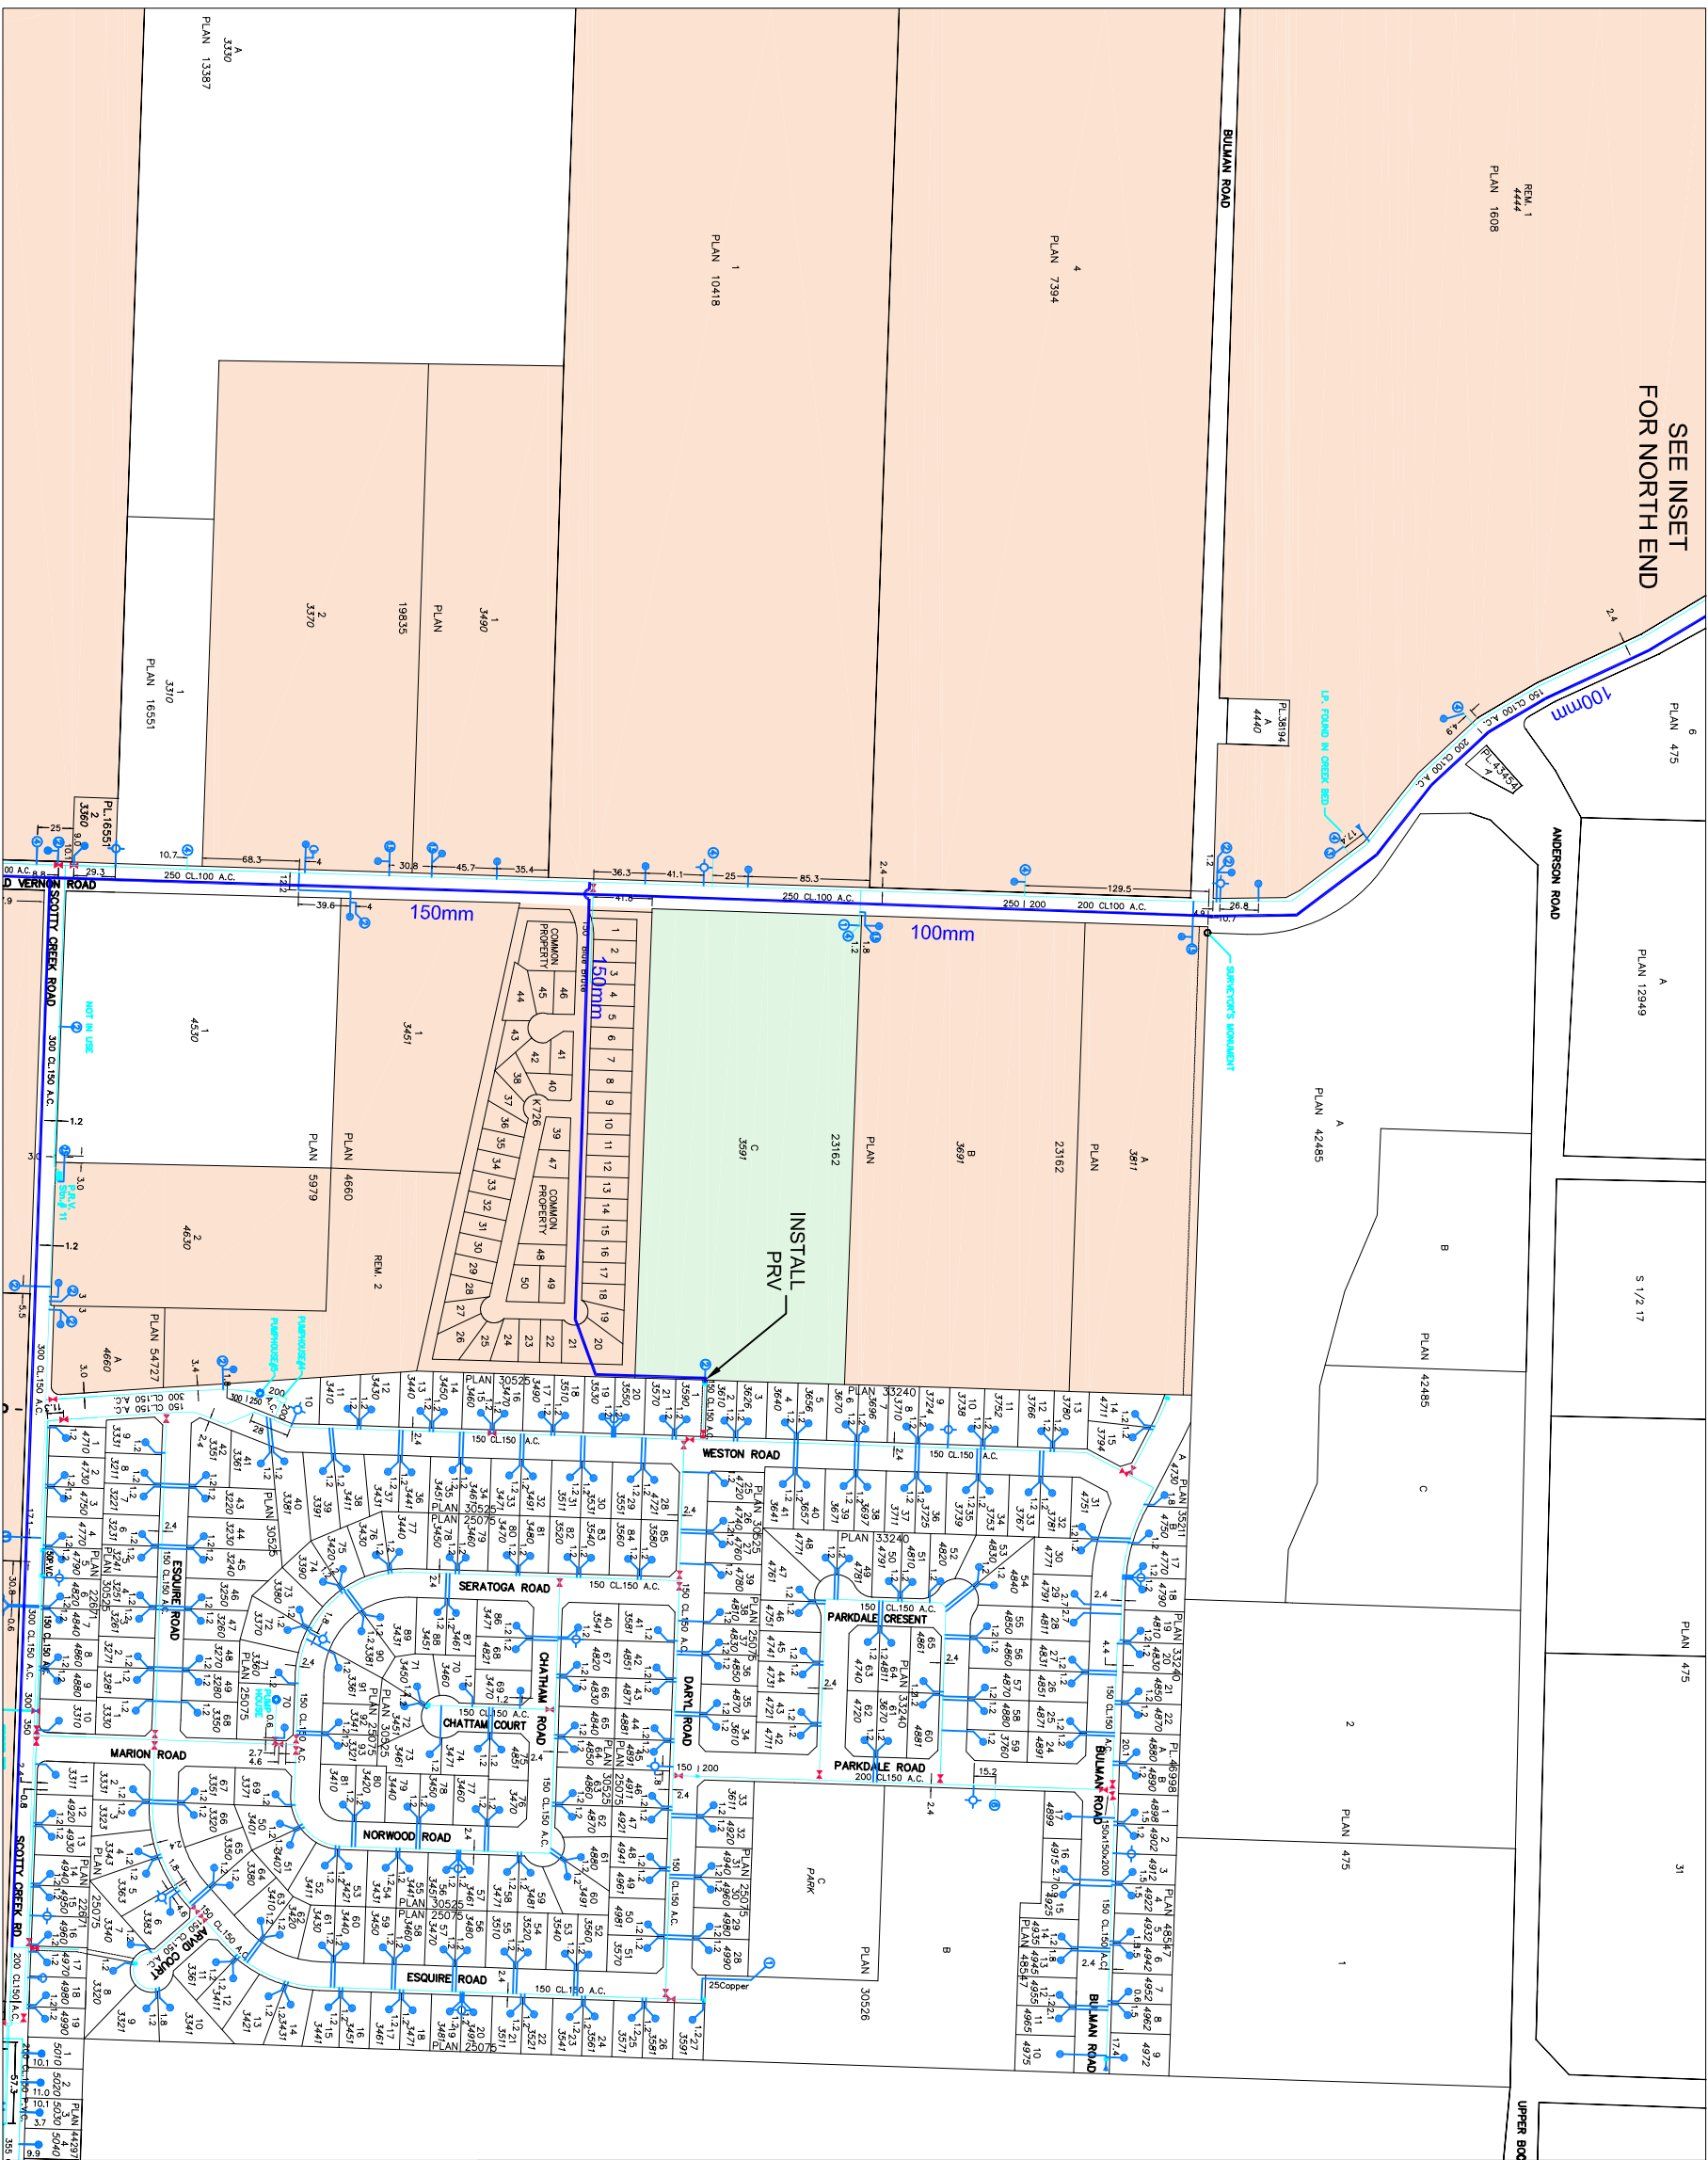

LEGEND

- PROPOSED PIPE
- LOTS WHERE DOMESTIC SERVICE REQUIRES MODIFICATION
- LOTS WHERE IRRIGATION SERVICE REQUIRES MODIFICATION

FIGURE A09.1

BMD - SCOTTY CREEK SYSTEM SEPARATION NORTH END

SCALE 1:5,000

