

SEE INSET
FOR CONTINUATION

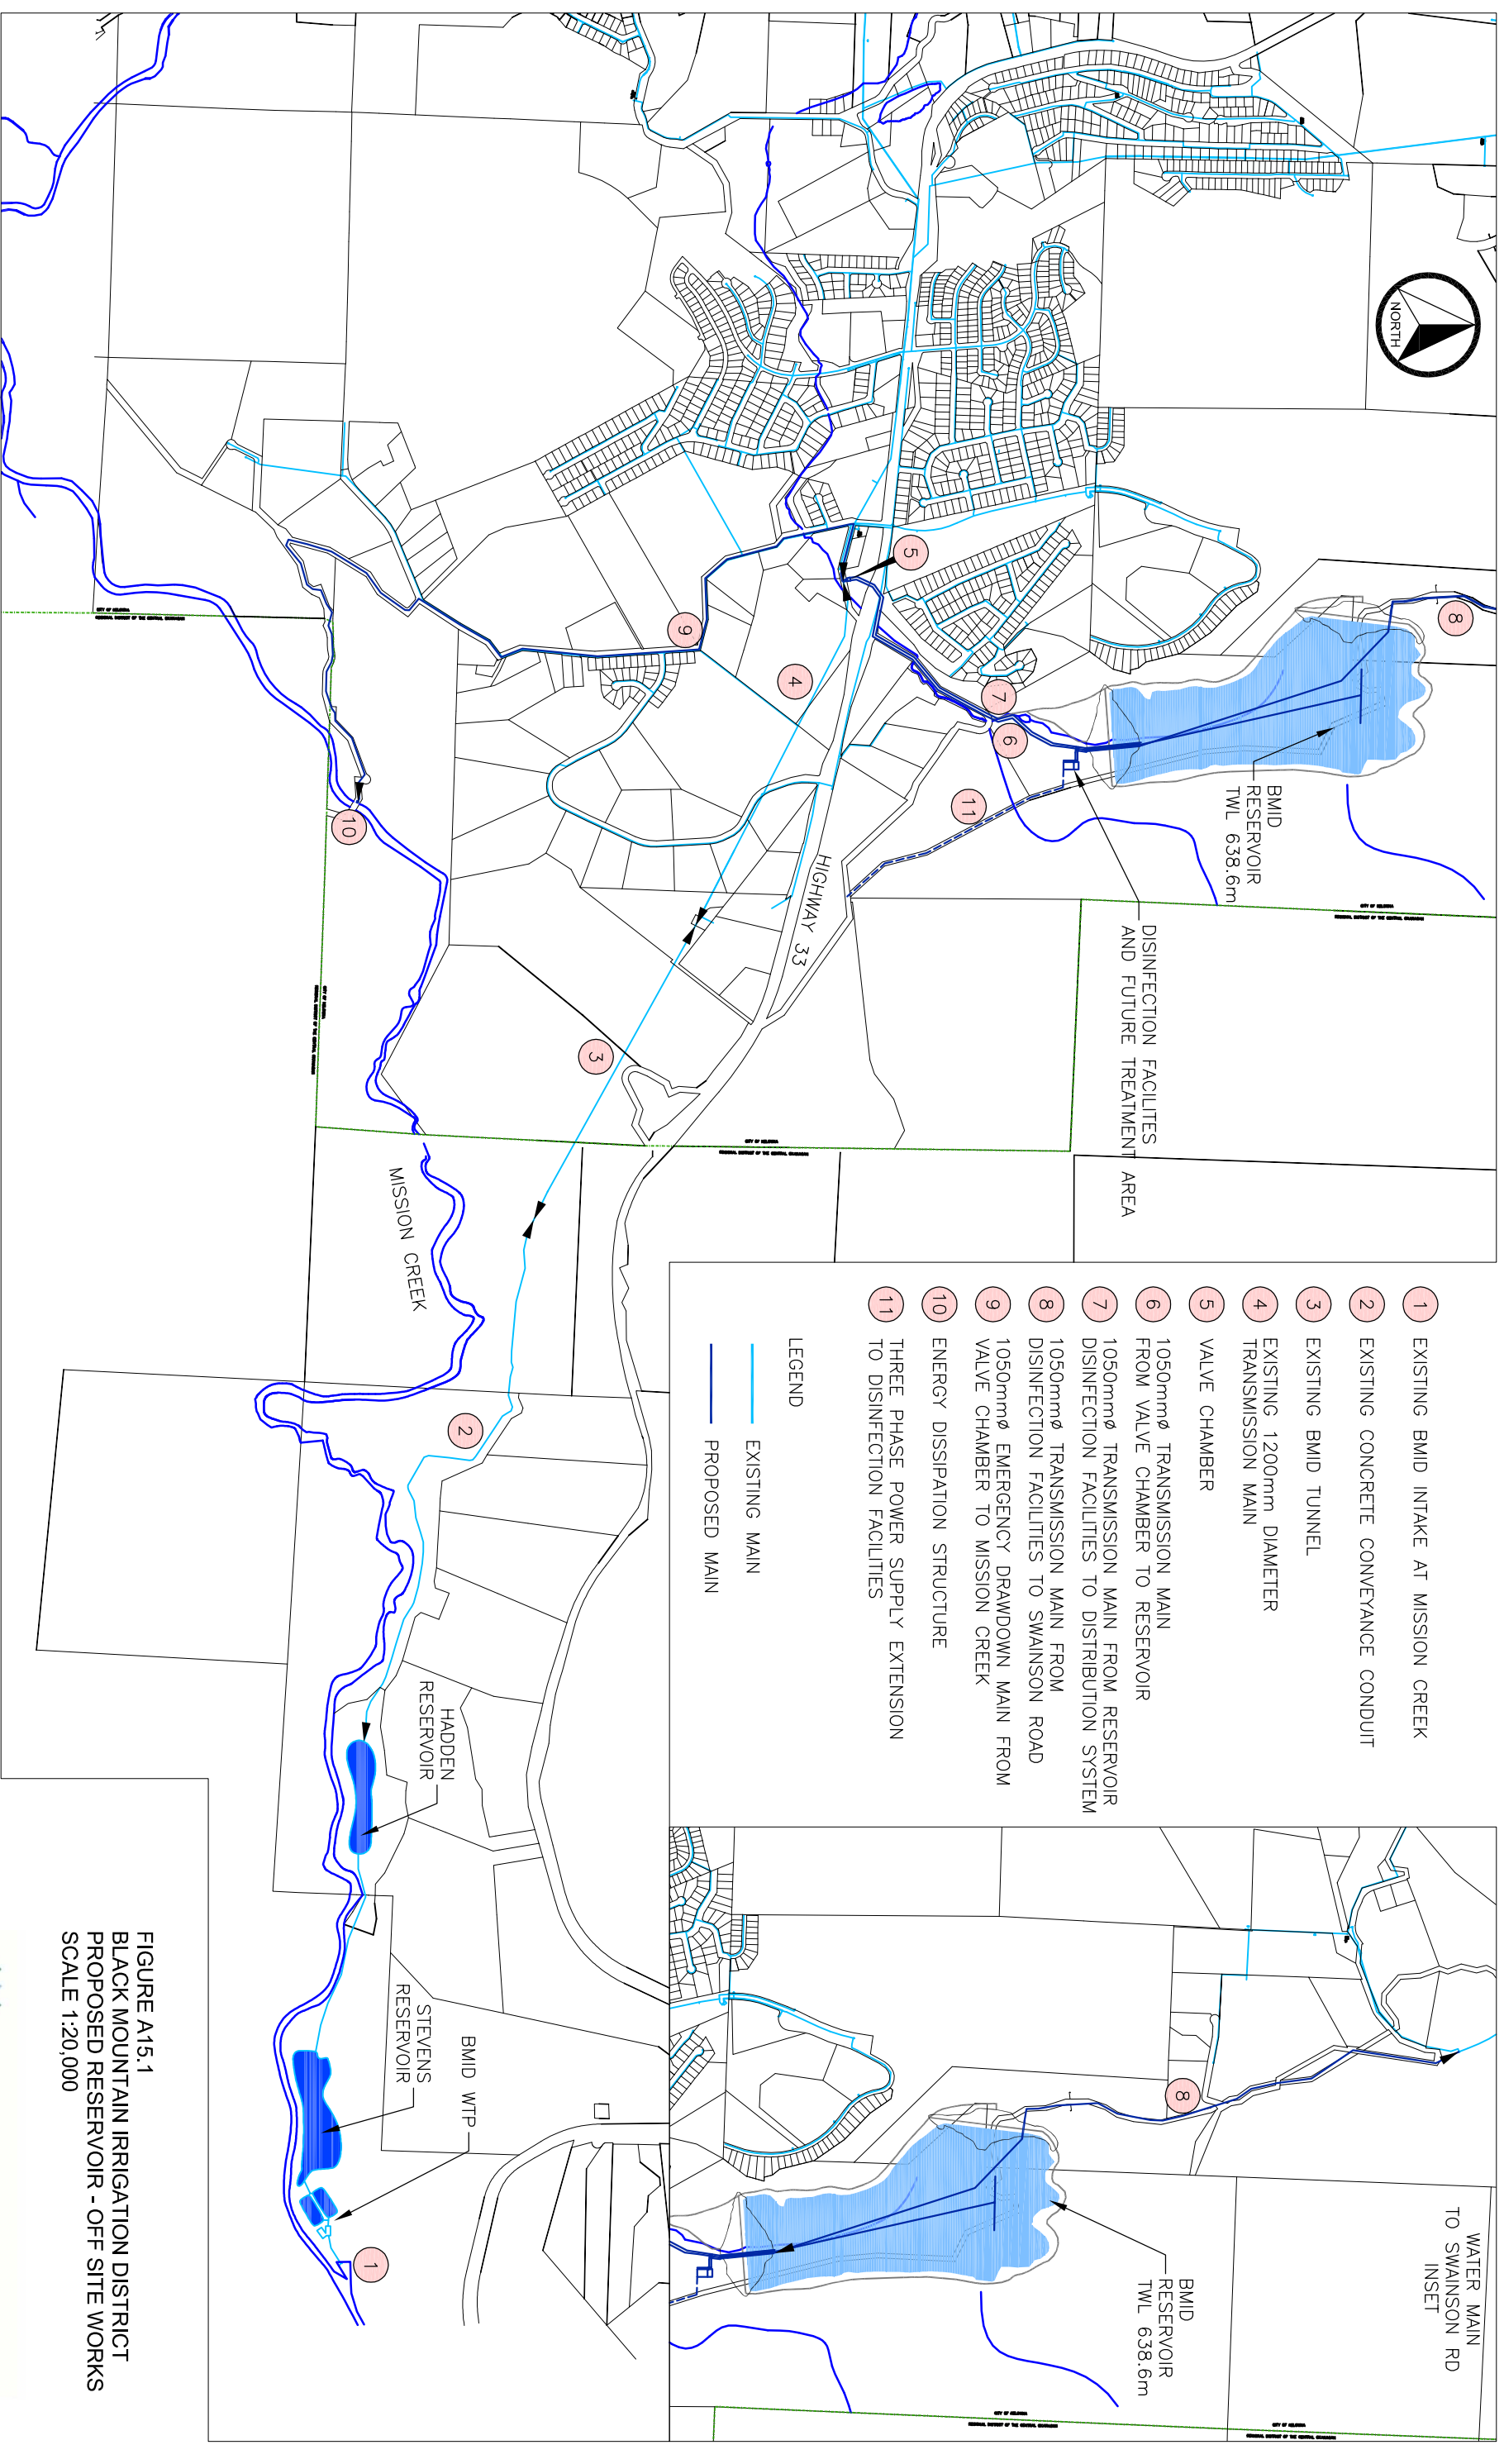


FIGURE A15.1
BLACK MOUNTAIN IRRIGATION DISTRICT
PROPOSED RESERVOIR - OFF SITE WORKS
SCALE 1:20,000