


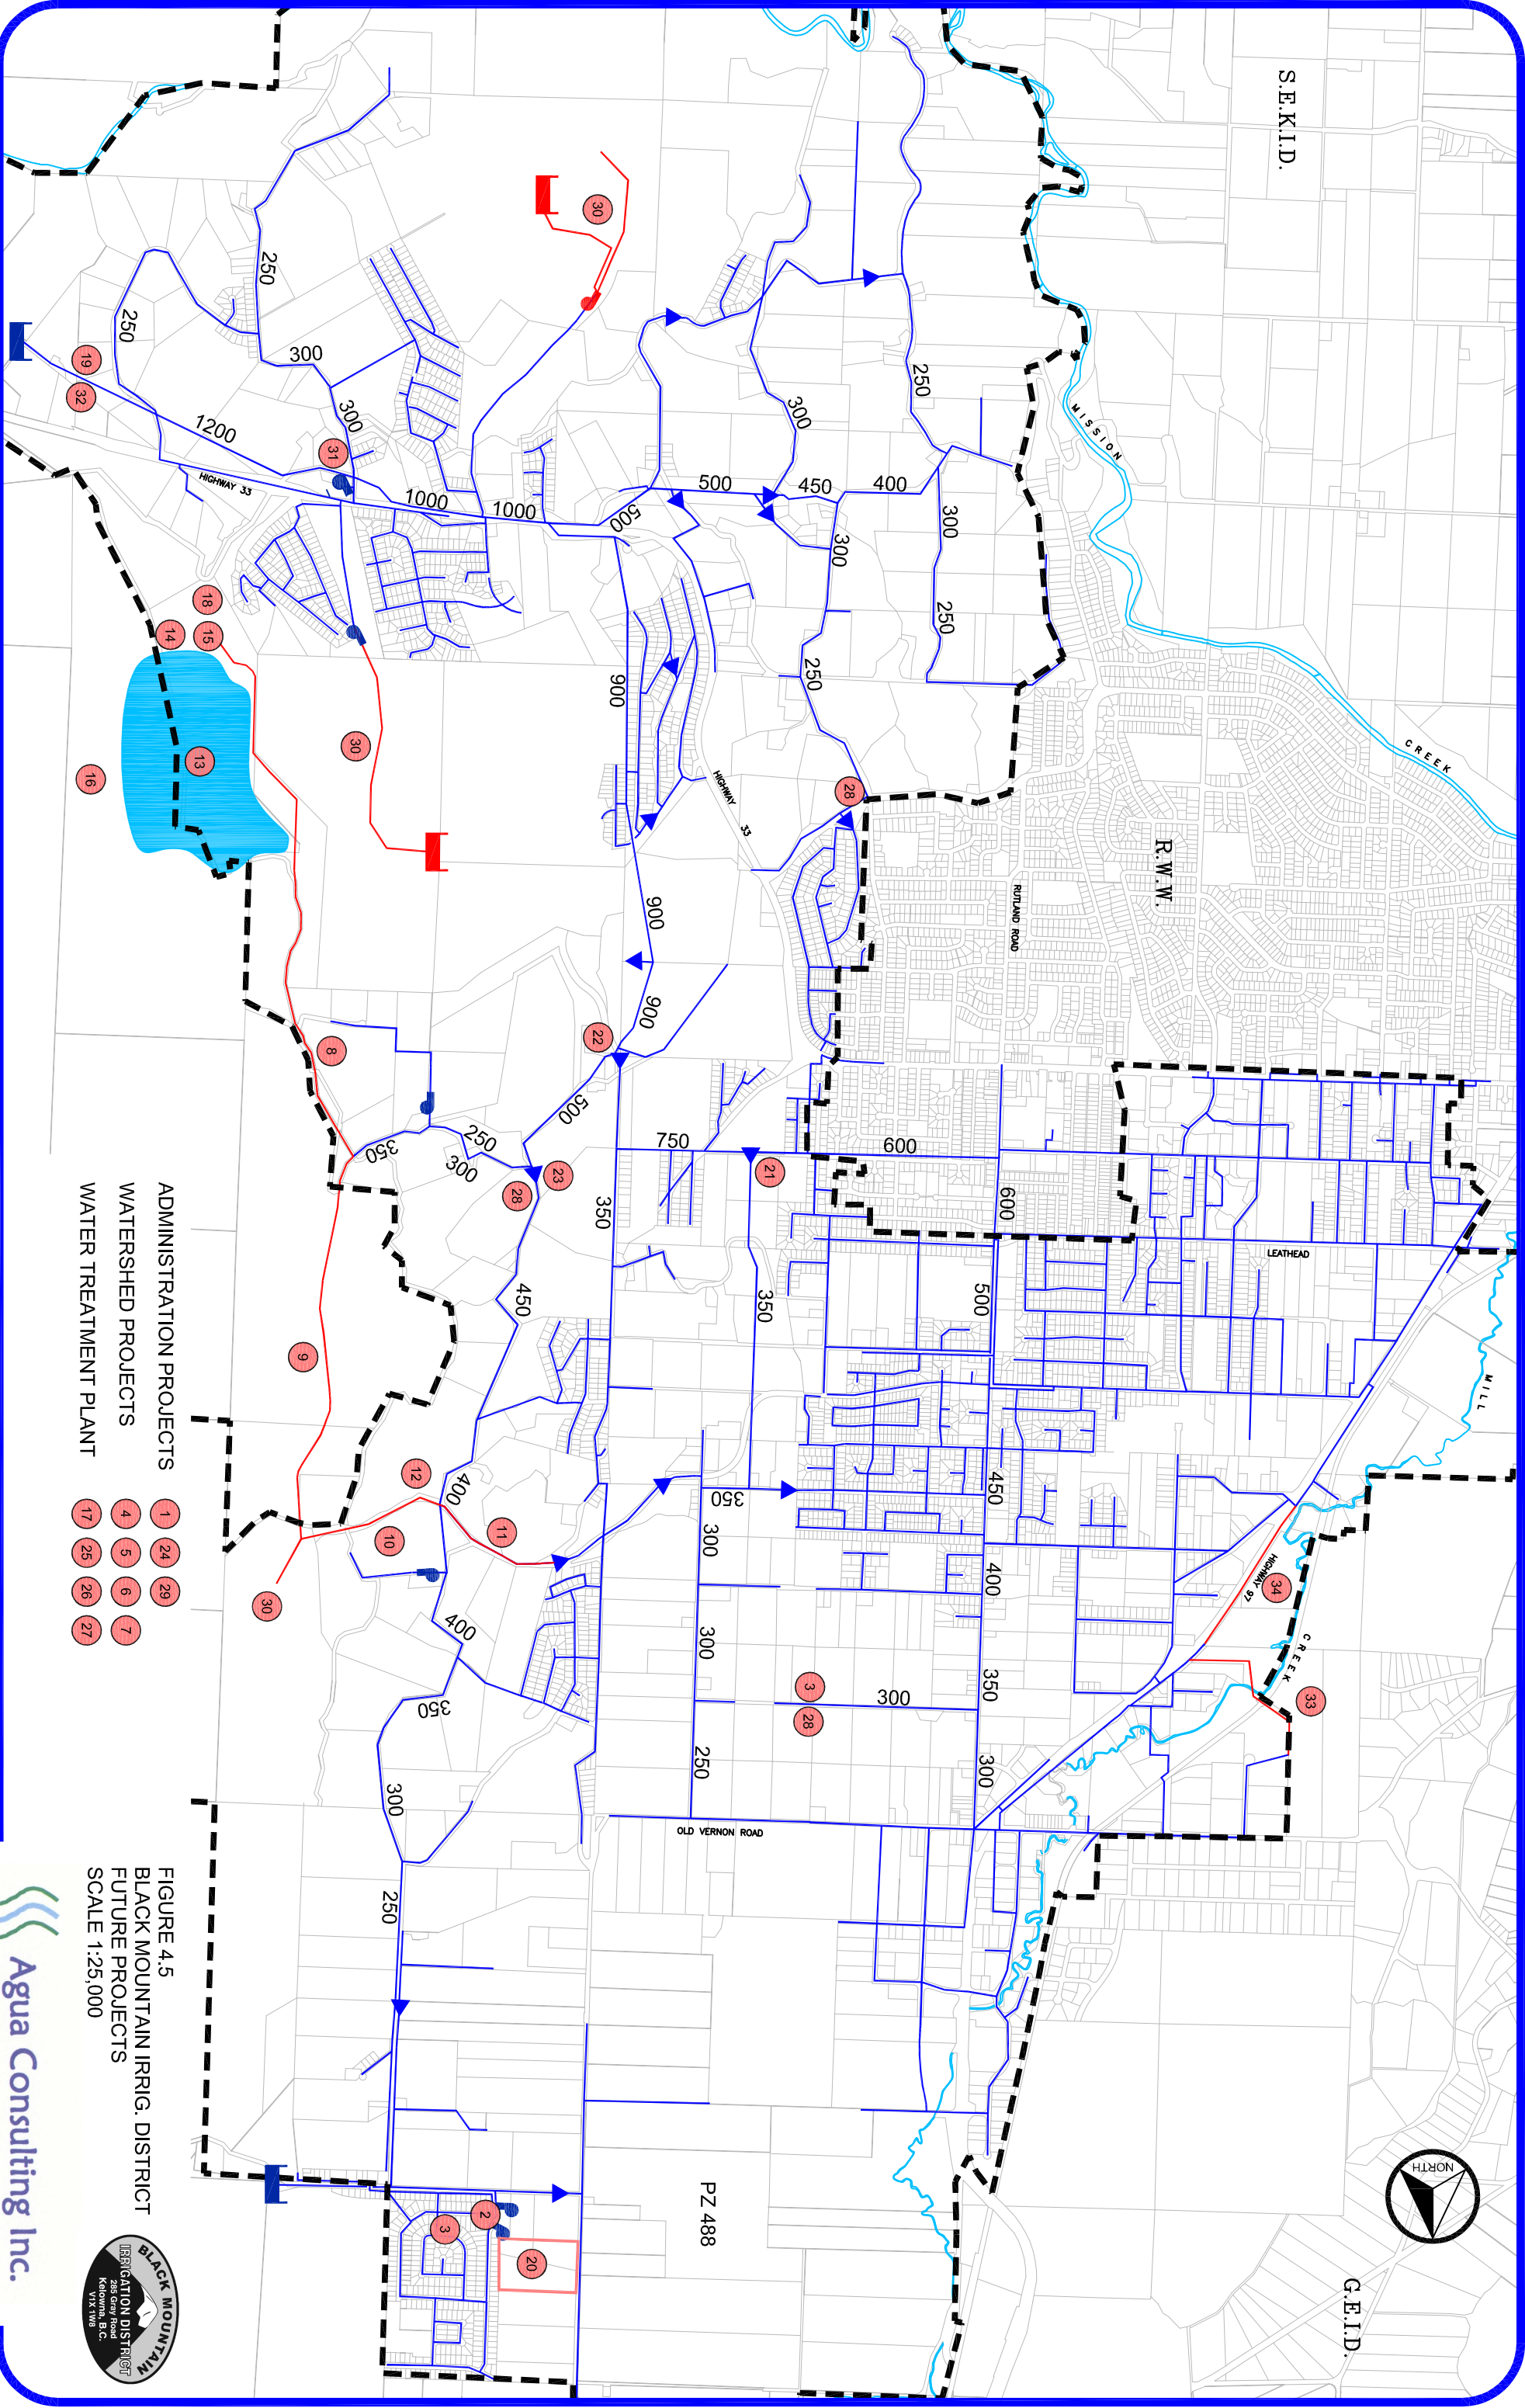

- ADMINISTRATION PROJECTS 1 24 29
- WATERSHED PROJECTS 4 5 6 7
- WATER TREATMENT PLANT 17 25 26 27

FIGURE 4.5
BLACK MOUNTAIN IRRIG. DISTRICT
FUTURE PROJECTS
SCALE 1:25,000

